
## T1S, R3W, U.S.B.&M.

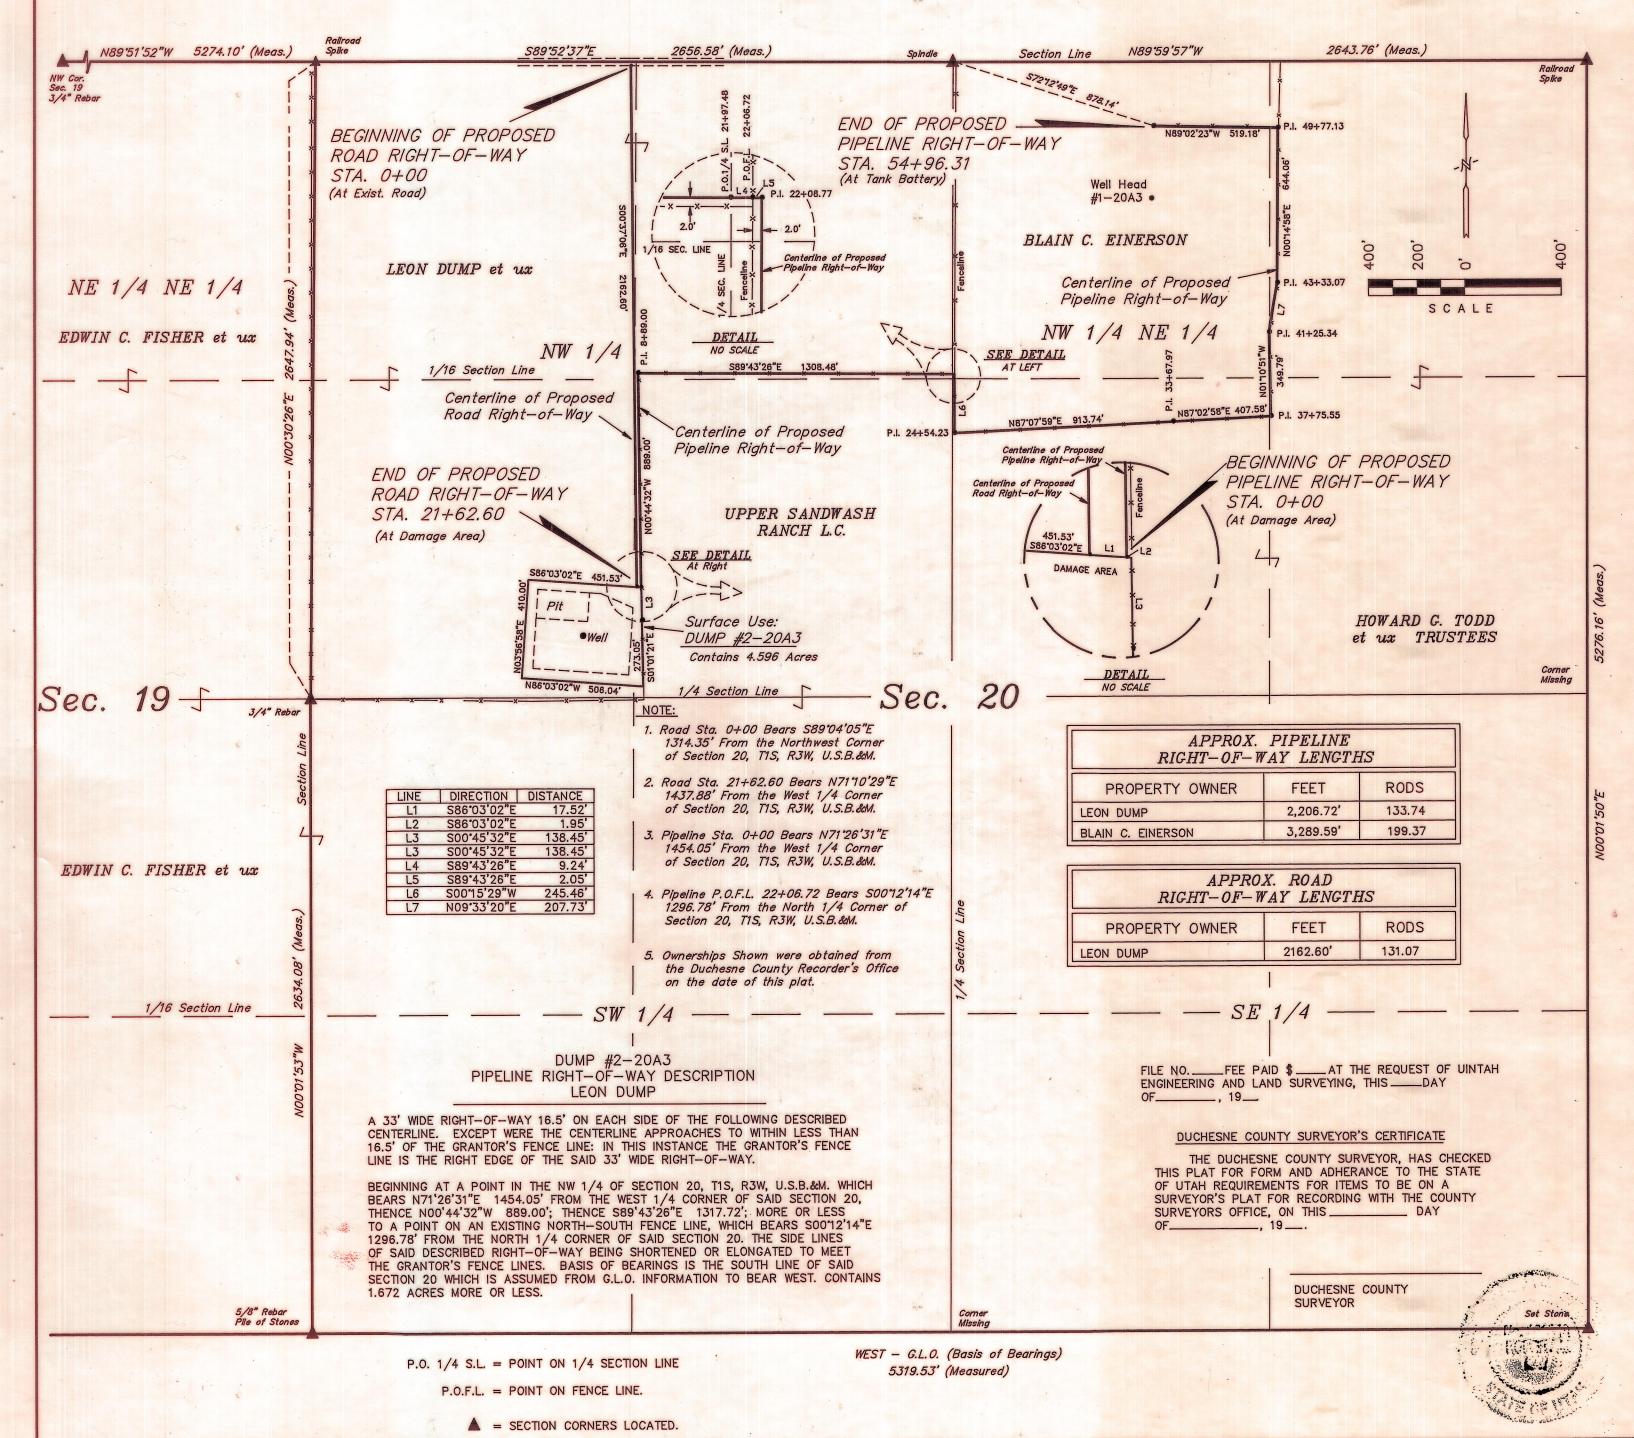

COASTAL OIL & GAS CORP.

# PROPOSED SURFACE USE, ROAD RIGHT-OF-WAY & PIPELINE RIGHT-OF-WAY

(For the DUMP #2-20A3)

LOCATED IN SECTIONS 20, T1S, R3W, U.S.B.&M. DUCHESNE COUNTY, UTAH

NOTE:

UINTAH ENGINEERING & LAND SURVEYING WILL NOT BE RESPONSIBLE FOR LAND OWNER DISPUTES OR LAND OWNER'S PROPERTY LINES. THIS IS A CENTERLINE SURVEY ONLY, AND DOES CONSTITUTE A PROPERTY SURVEY IN ANY WAY.

#### ROAD RIGHT-OF-WAY DESCRIPTION

A 33' WIDE RIGHT-OF-WAY 16.5' ON EACH SIDE OF THE FOLLOWING DESCRIBED CENTERLINE.

BEGINNING AT A POINT IN THE NW 1/4 OF SECTION 20, T1S, R3W, U.S.B.&M. WHICH BEARS S89'04'05"E 1314.35' FROM THE NORTHWEST CORNER OF SAID SECTION, THENCE S00°37'06"E 2162.60' TO A POINT IN THE NW 1/4 OF SAID SECTION 20, WHICH BEARS N71'10'29"E 1437.88' FROM THE WEST 1/4 CORNER OF SAID SECTION 20. THE SIDE LINES OF SAID DESCRIBED RIGHT-OF-WAY BEING SHORTENED OR ELONGATED TO MEET THE GRANTOR'S FENCE LINES. BASIS OF BEARINGS IS THE SOUTH LINE OF SAID SECTION 20 WHICH IS ASSUMED FROM G.L.O. INFORMATION TO BEAR WEST. CONTAINS 1.638 ACRES MORE OR LESS.

#### DUMP #2-20A3 PIPELINE RIGHT-OF-WAY DESCRIPTION BLAIN C. EINERSON

A 33' WIDE RIGHT-OF-WAY 16.5' ON EACH SIDE OF THE FOLLOWING DESCRIBED CENTERLINE. EXCEPT WERE THE CENTERLINE APPROACHES TO WITHIN LESS THAN 16.5' OF THE GRANTOR'S WEST FENCE LINE: IN THIS INSTANCE THE GRANTOR'S WEST FENCE LINE IS THE RIGHT EDGE OF THE SAID 33' WIDE RIGHT-OF-WAY. BEGINNING AT A POINT ON THE WEST LINE OF THE NW 1/4 NE 1/4 OF SECTION 20, T1S, R3W, U.S.B.&M. WHICH BEARS S00'12'15"W 1296.73' FROM THE NORTH 1/4 CORNER OF SAID SECTION 20, THENCE S89'43'26"E 11.29'; THENCE S00'15'29"W 245.46'; THENCE N87'07'59"E 913.74'; THENCE N87'02'58"E 407.58'; THENCE N01'10'51"W 349.79'; THENCE N09'33'20"E 207.73'; THENCE N00'14'58"E 644.06'; THENCE N89'02'23"W 519.18' TO A POINT IN THE NE 1/4 OF SAID SECTION 20, WHICH BEARS \$72'12'49"E 878.14' FROM THE NORTH 1/4 CORNER OF SAID SECTION 20. THE SIDE LINES OF SAID DESCRIBED RIGHT-OF-WAY BEING SHORTENED OR ELONGATED TO MEET THE GRANTOR'S FENCE LINE. BASIS OF BEARINGS IS THE SOUTH LINE OF SAID SECTION 20 WHICH IS ASSUMED FROM G.L.O. INFORMATION TO BEAR WEST. CONTAINS 2.164 ACRES MORE OR LESS.

## SURFACE USE DESCRIPTION

BEGINNING AT A POINT IN THE NW 1/4 OF SECTION 20, T1S, R3W, U.S.B.&M. WHICH BEARS N71'10'29"E 1437.88' FROM WEST 1/4 CORNER OF SAID SECTION, THENCE S86'03'02"E 17.52'; THENCE S86'03'02"E 1.95'; TO A POINT ON AN EXISTING FENCE LINE THENCE ALONG SAID FENCE LINE FOR THE FOLLOWING TWO CALLS. THENCE S00'45'32"E 138.45'; THENCE S01'01'21"E 273.05';
THENCE N86'03'02"W 506.04'; THENCE N03'56'58"E 410.00';
THENCE S86'03'02"E 451.53' TO THE POINT OF BEGINNING. BASIS OF BEARINGS IS THE SOUTH LINE OF SAID SECTION 20 WHICH IS ASSUMED FROM G.L.O. INFORMATION TO BEAR WEST. CONTAINS 4.596 ACRES MORE OR LESS.

## SURVEYOR'S NARRATIVE

WE WERE REQUESTED BY COASTAL OIL & GAS CORP. TO SURVEY THE DUMP #2-20A3 WELL SITE AND ITS RESPECTED ACCESS ROAD & PIPELINE. AS CONTROL FOR THIS SURVEY WE HAVE USED THE SECTION CORNERS SHOWN AS LOCATED HEREON. AS BASIS OF BEARINGS WE HAVE USED THE G.L.O. BEARING OF WEST ALONG THE SOUTH LINE OF SECTION 20.

## CERTIFICATE

THIS IS TO CERTIFY THAT THE ABOVE PLAT WAS PREPARED FROM FIELD NOTES OF ACTUAL SURVEYS MADE BY ME OR UNDER MY SUPERVISION AND THAT THE SAME ARE TRUE AND CORRECT TO THE BEST OF MY KNOWLEDGE AND BELIEF.

REGISTR

STATE OF

Revised: 3-20-95 D.R.B. Revised: 2-02-95 D.R.B.

> UINTAH ENGINEERING & LAND SURVEYING PHONE: (801) 789-1017

85 SOUTH 200 EAS	T - VERNAL, UTAH 84078
SCALE:	DATE SURVEYED: DATE DRAWN:
1" - 400'	12-18-95 1-19-95
SURVEYED BY:	DRAWN BY:
D.A. J.S.	D.R.B.
WEATHER:	FILE:
COLD	3 1 3 4 9

Duchesne County Surveyor's File # 453

the state